


ÁREAS

TERRENO	300 m ²
PAV. TÉRREO	178,35 m ²
PISCINA	11,25 m ²
TOTAL	189,60 m ²

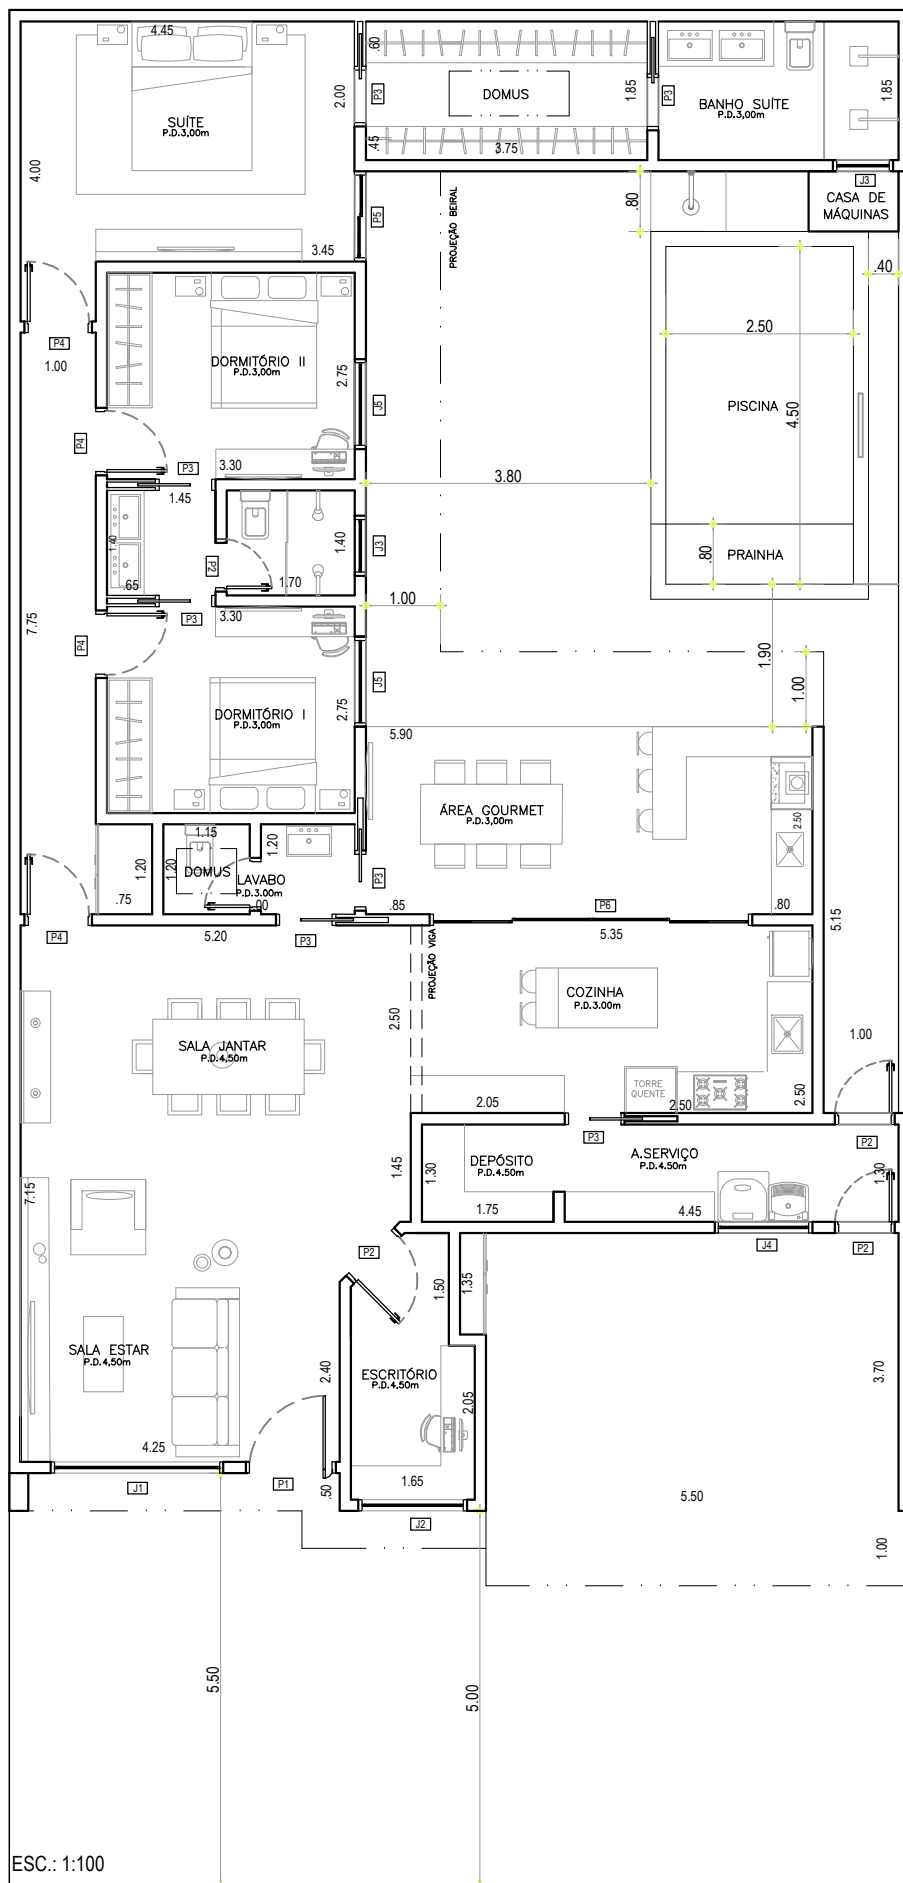

ESC.: 1:100

TABELA DE ABERTURAS

JANELAS				
Nº	LARGURA	ALTURA	PEITORIL	TIPO
J1	2.30	3.80	0.60	MAXIN AIR
J2	1.45	2.20	0.80	CORRER 2F
J3	0.80	0.60	1.60	MAXIN AIR 1F
J4	1.30	0.60	1.60	CORRER 3F
J5	1.20	1.10	1.10	CORRER 2F
PORTAS				
P1	1.20	2.50	-	PIVOTANTE 1F
P2	0.80	2.20	-	ABRIR 1F
P3	0.80	2.20	-	CORRER 1F
P4	0.90	2.20	-	ABRIR 1F
P5	1.20	2.20	-	CORRER 2F
P6	4.30	2.20	-	CORRER 3F