


**PAVIMENTO TÉRREO**

ESC. 1/100

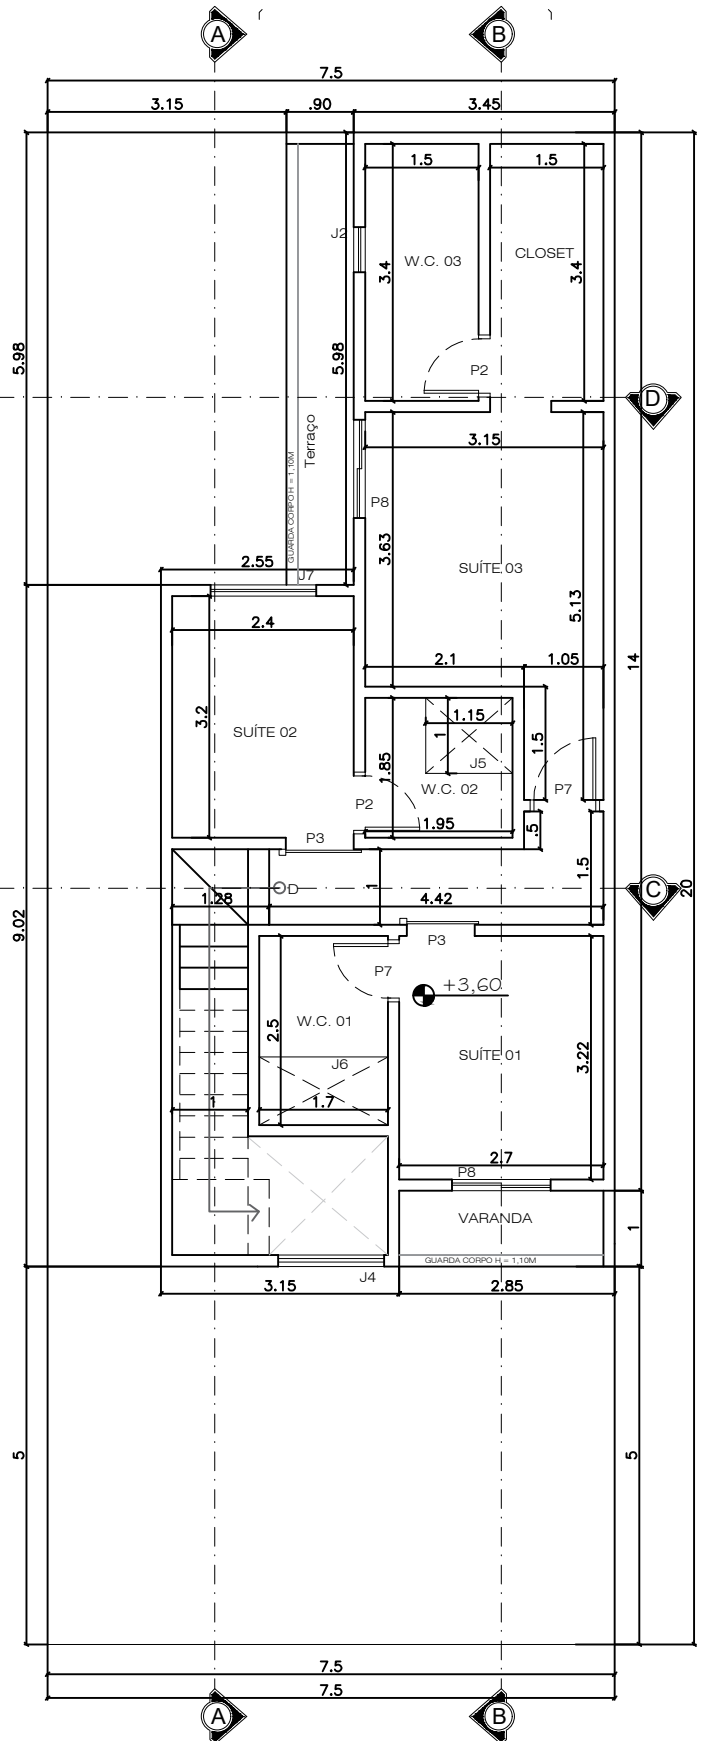

**PAV. SUPERIOR**

ESC. 1/100