


1 PAV. TÉRREO  
ESC. 1:100

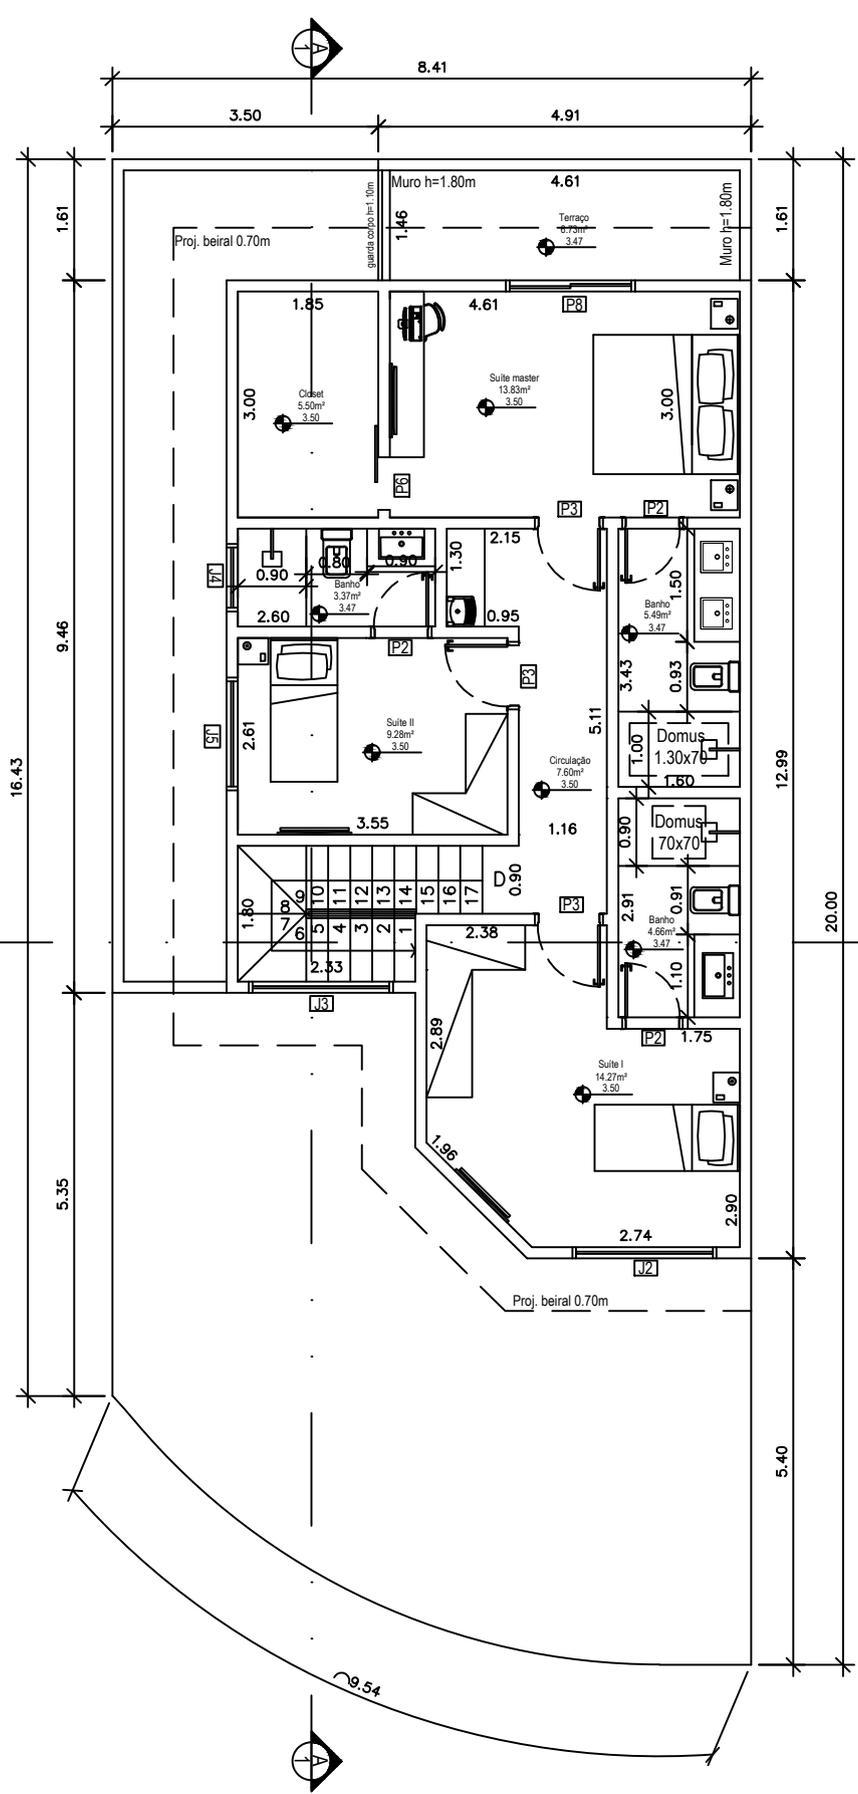

2 PAV. SUPERIOR  
ESC. 1:100