

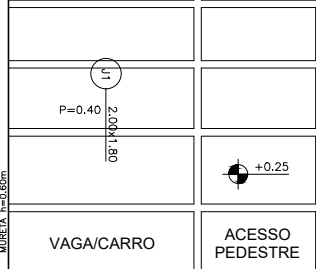
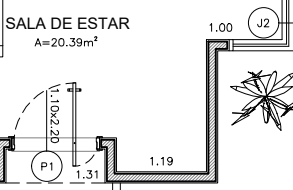
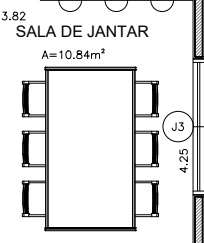
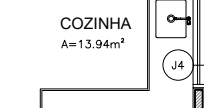
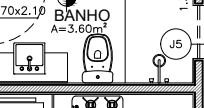
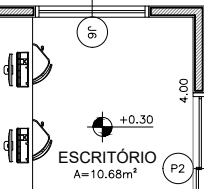
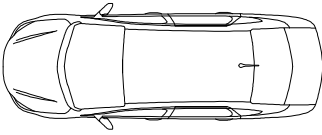
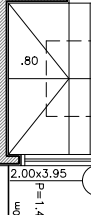
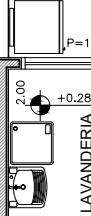


COBERTURA
 A=31.91m²
 PD. 2.80m
 +0.27

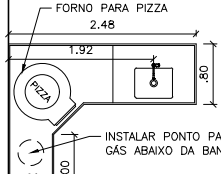

GRAMA EMERALDA
 PASSEIO CONCRETO VAISSOURADO
 GRAMA EMERALDA
 GUIA
 RUA

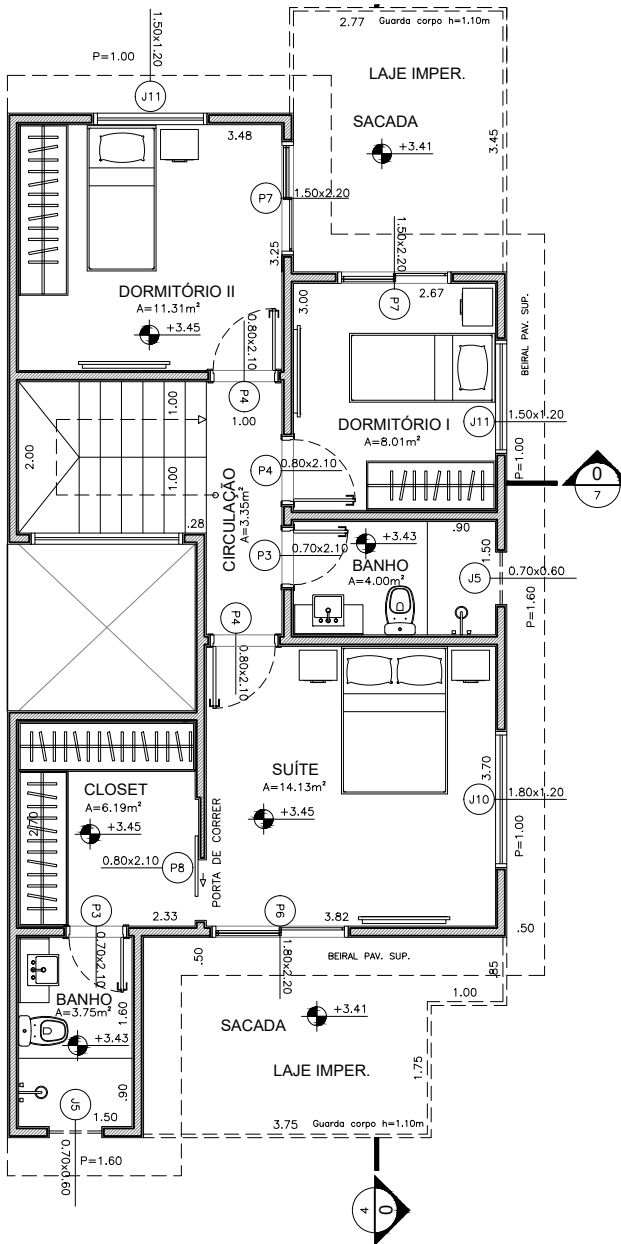

2

PAV. SUPERIOR

ESCALA 1/100