


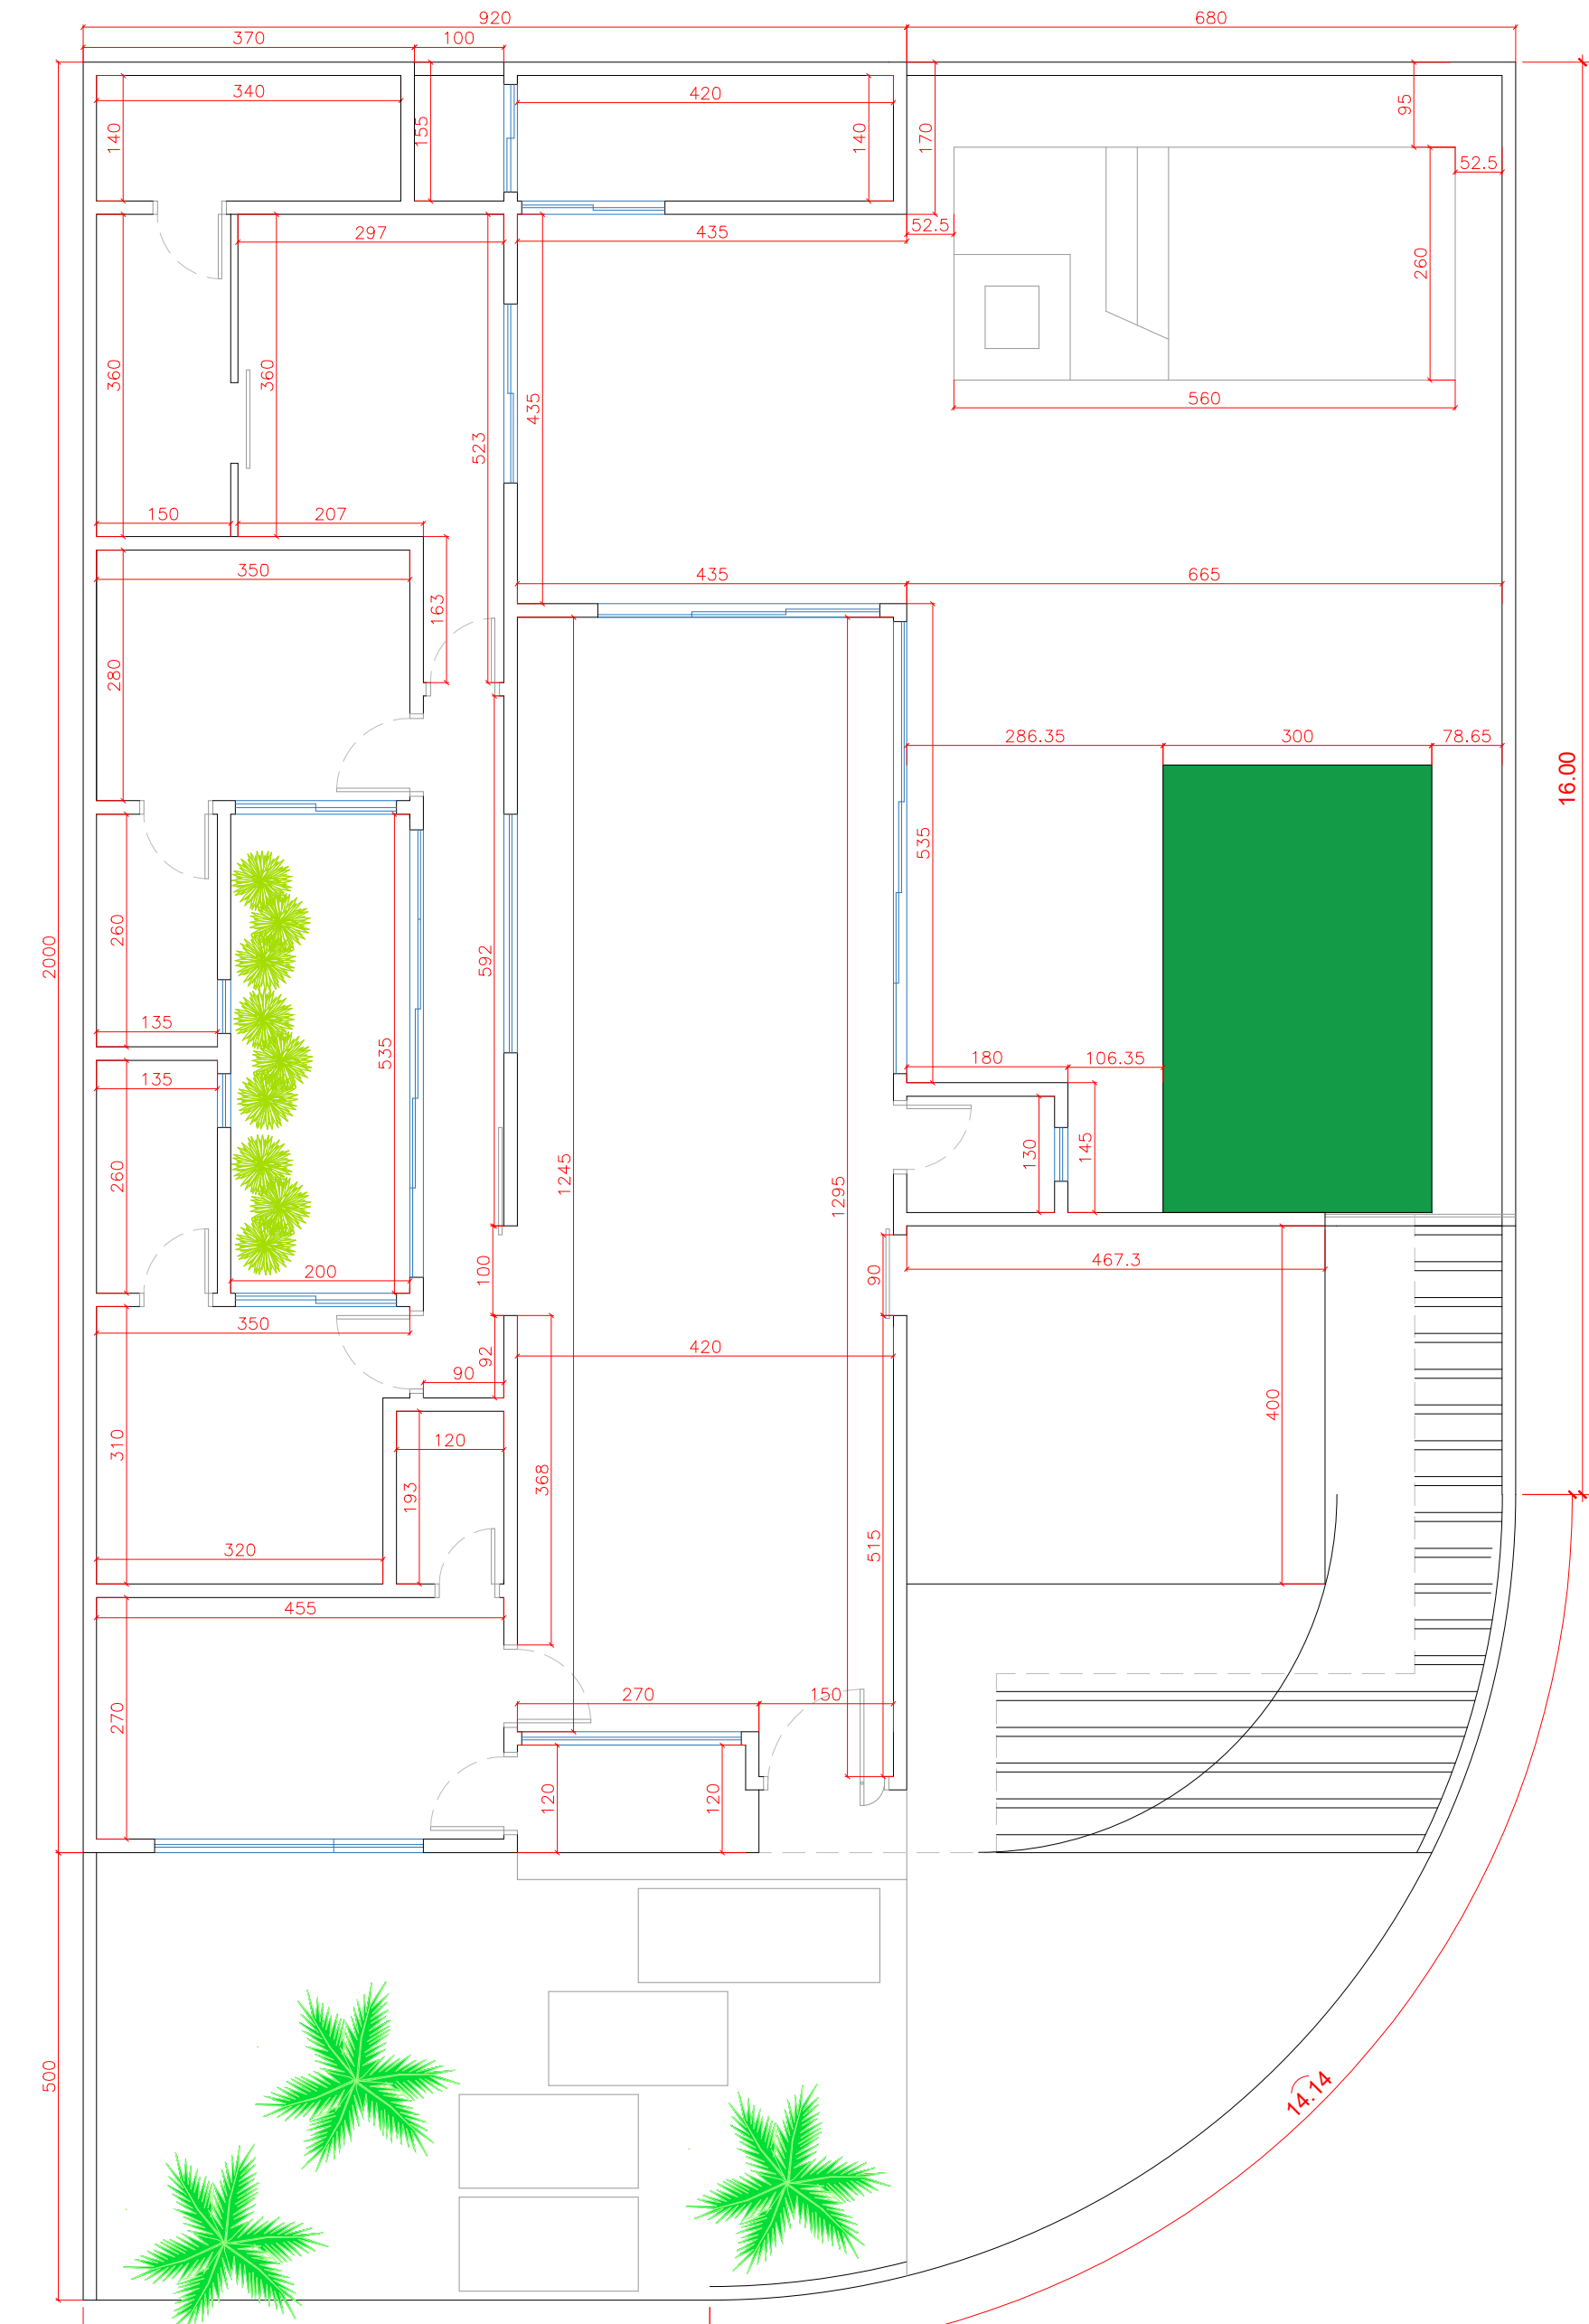

PAV. TÉRREO - 173,67m²
 PISCINA - 14,56m²



PAV. TÉRREO - 173,67m²
 PISCINA - 14,56m²